




2 New Warham House. Level 01
Scale 1:200 @A3

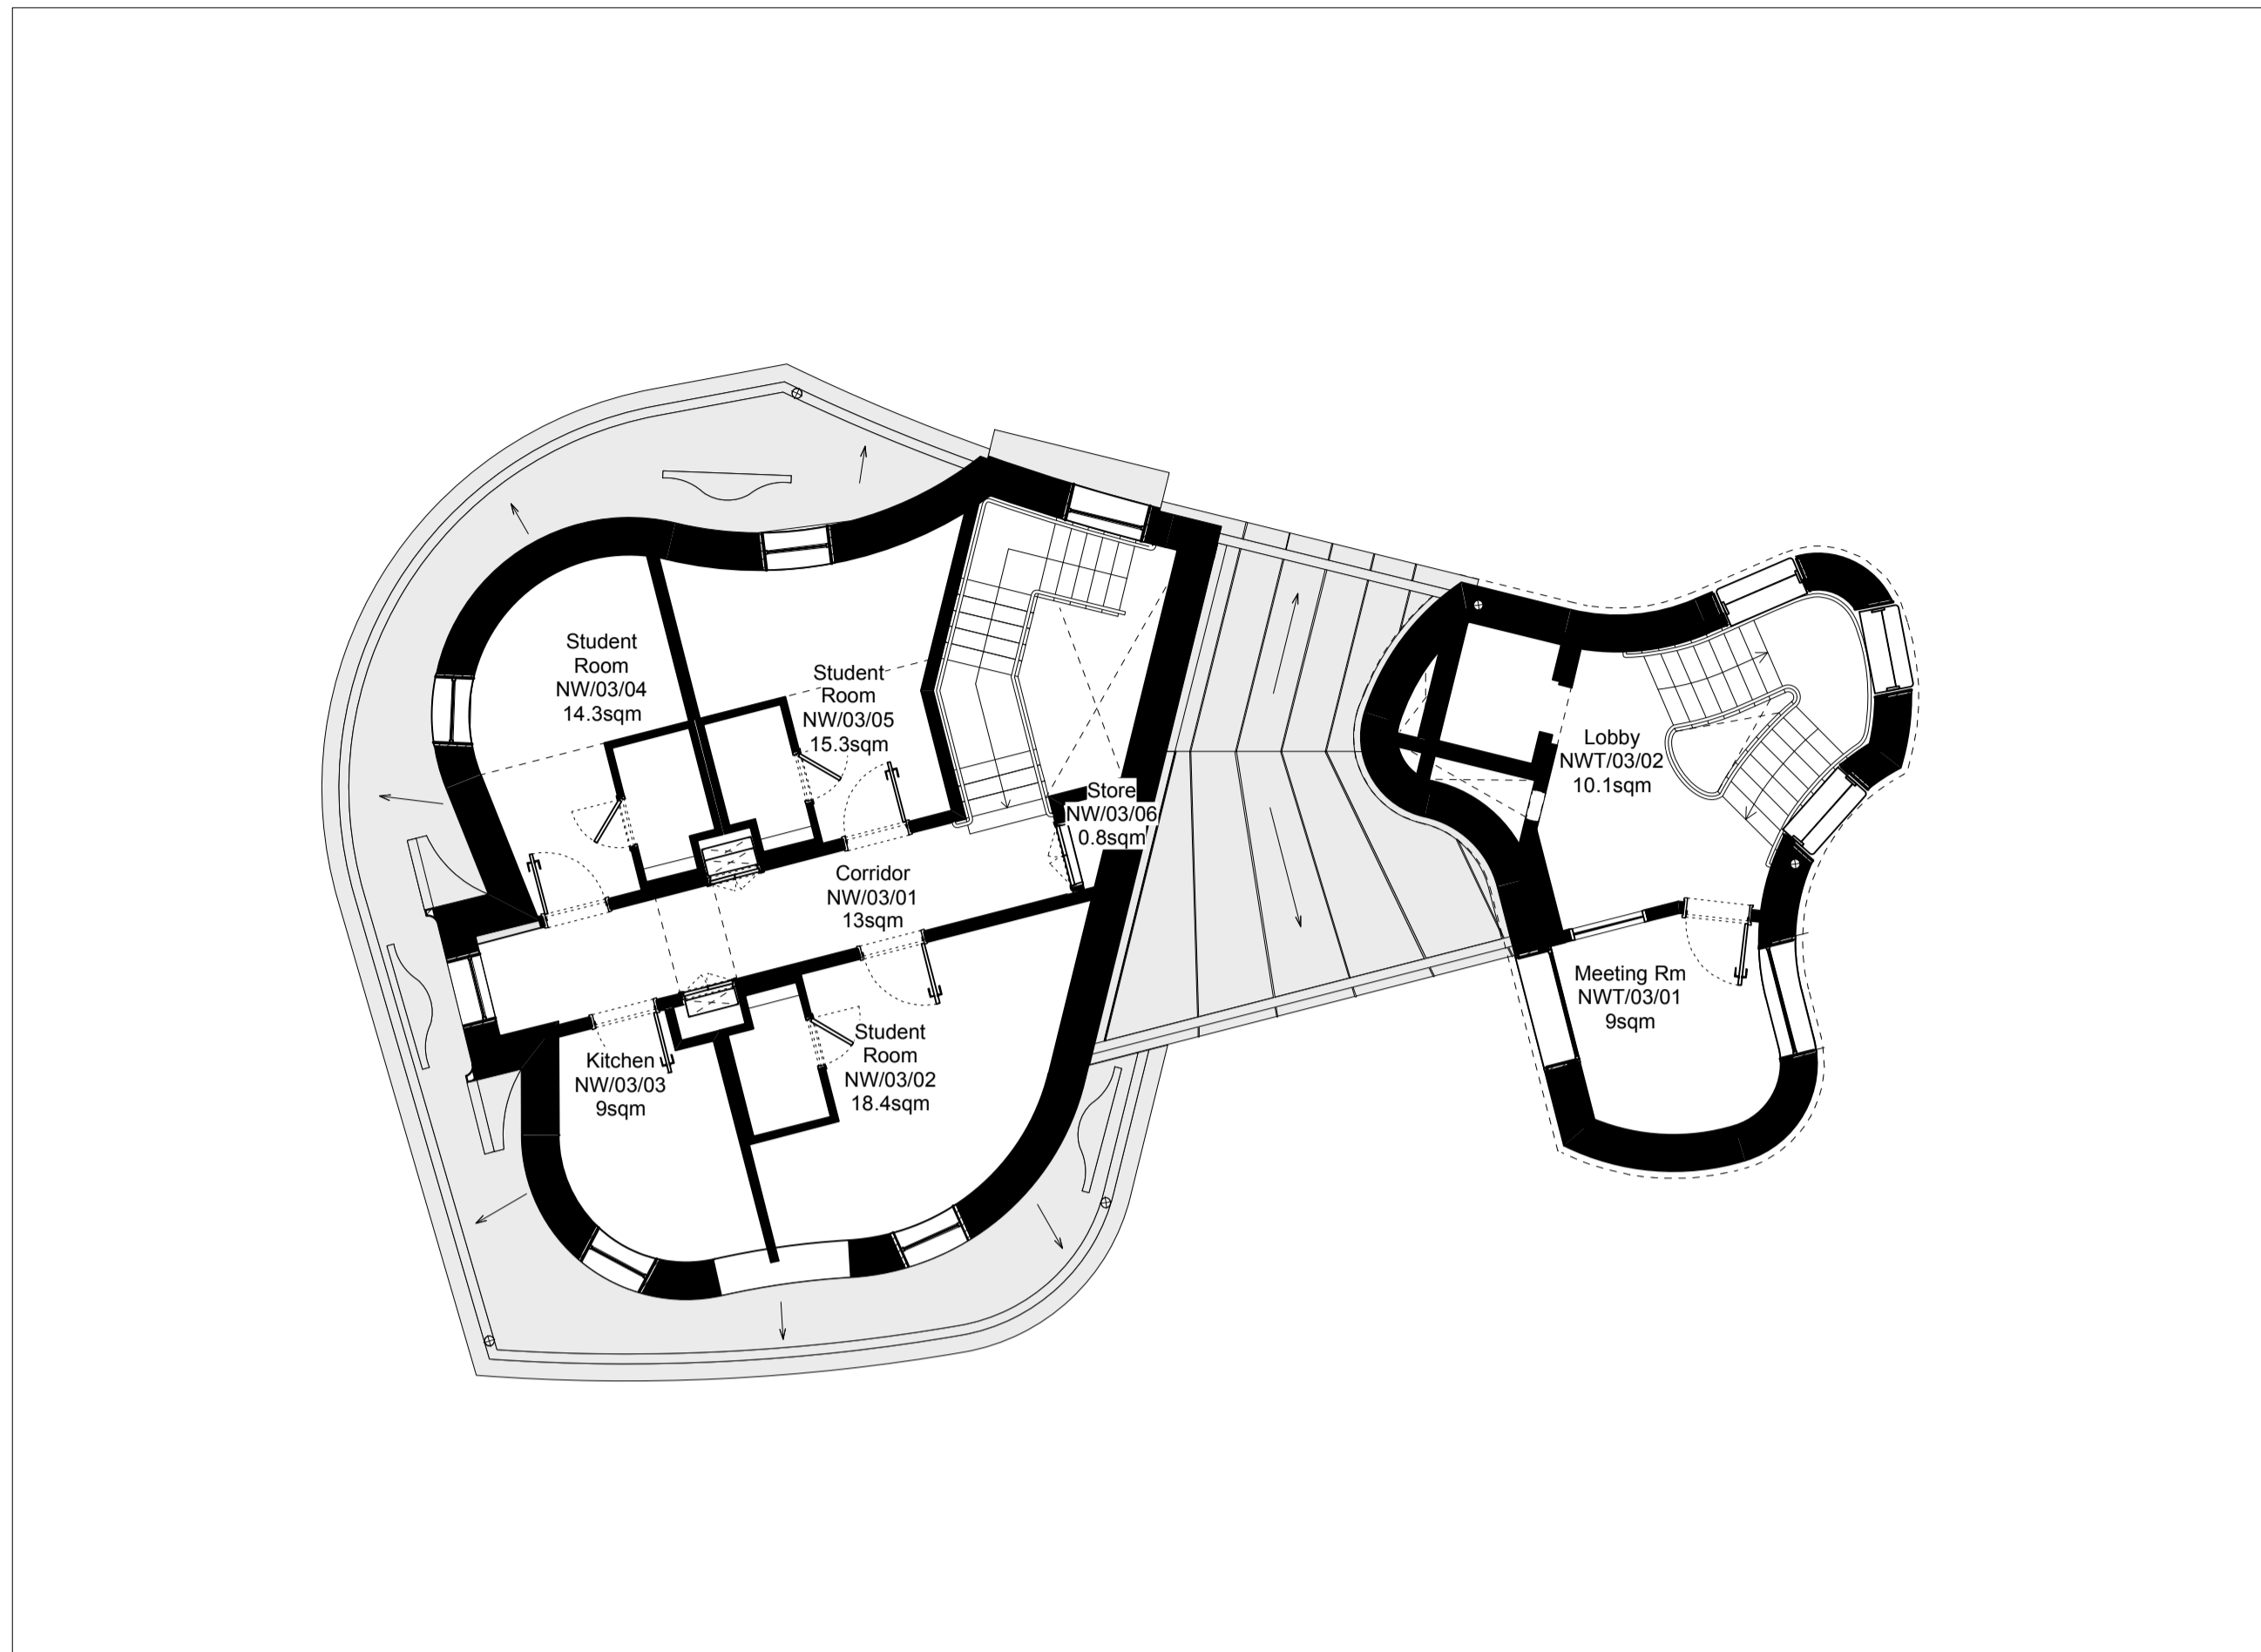

4 New Warham House. Level 03
Scale 1:200 @A3

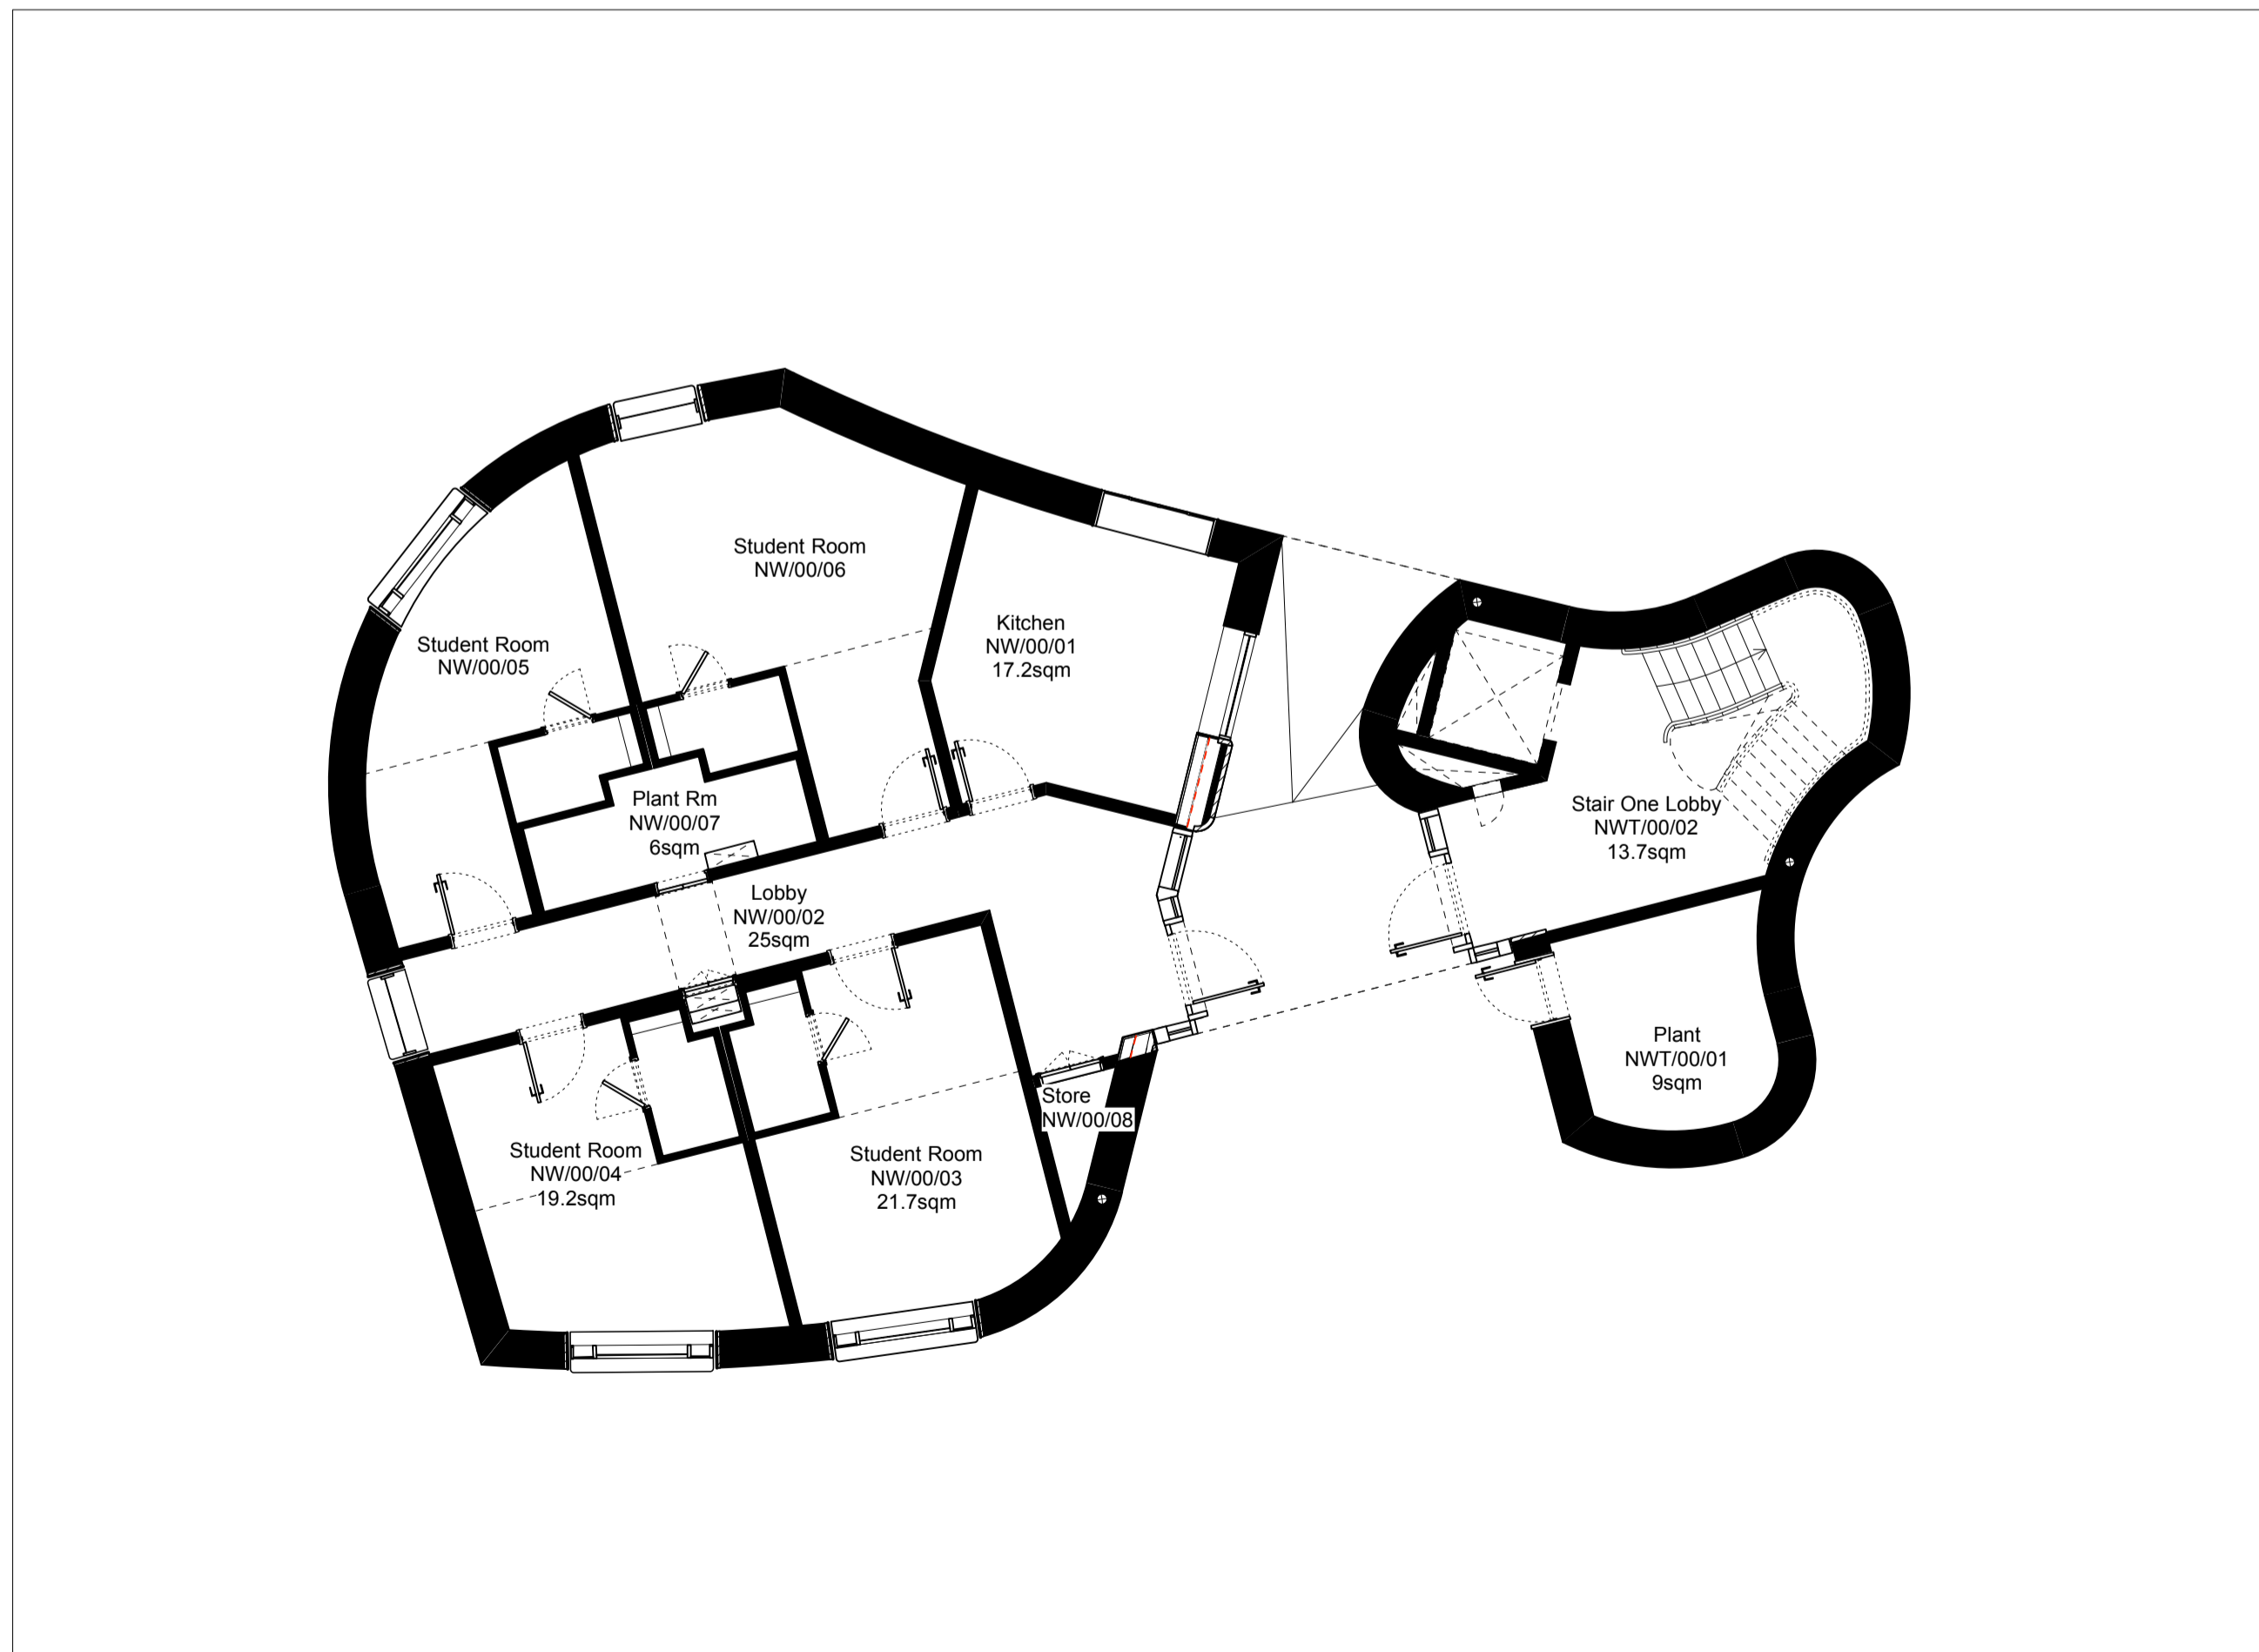


1 New Warham House. Level 00
Scale 1:200 @A3

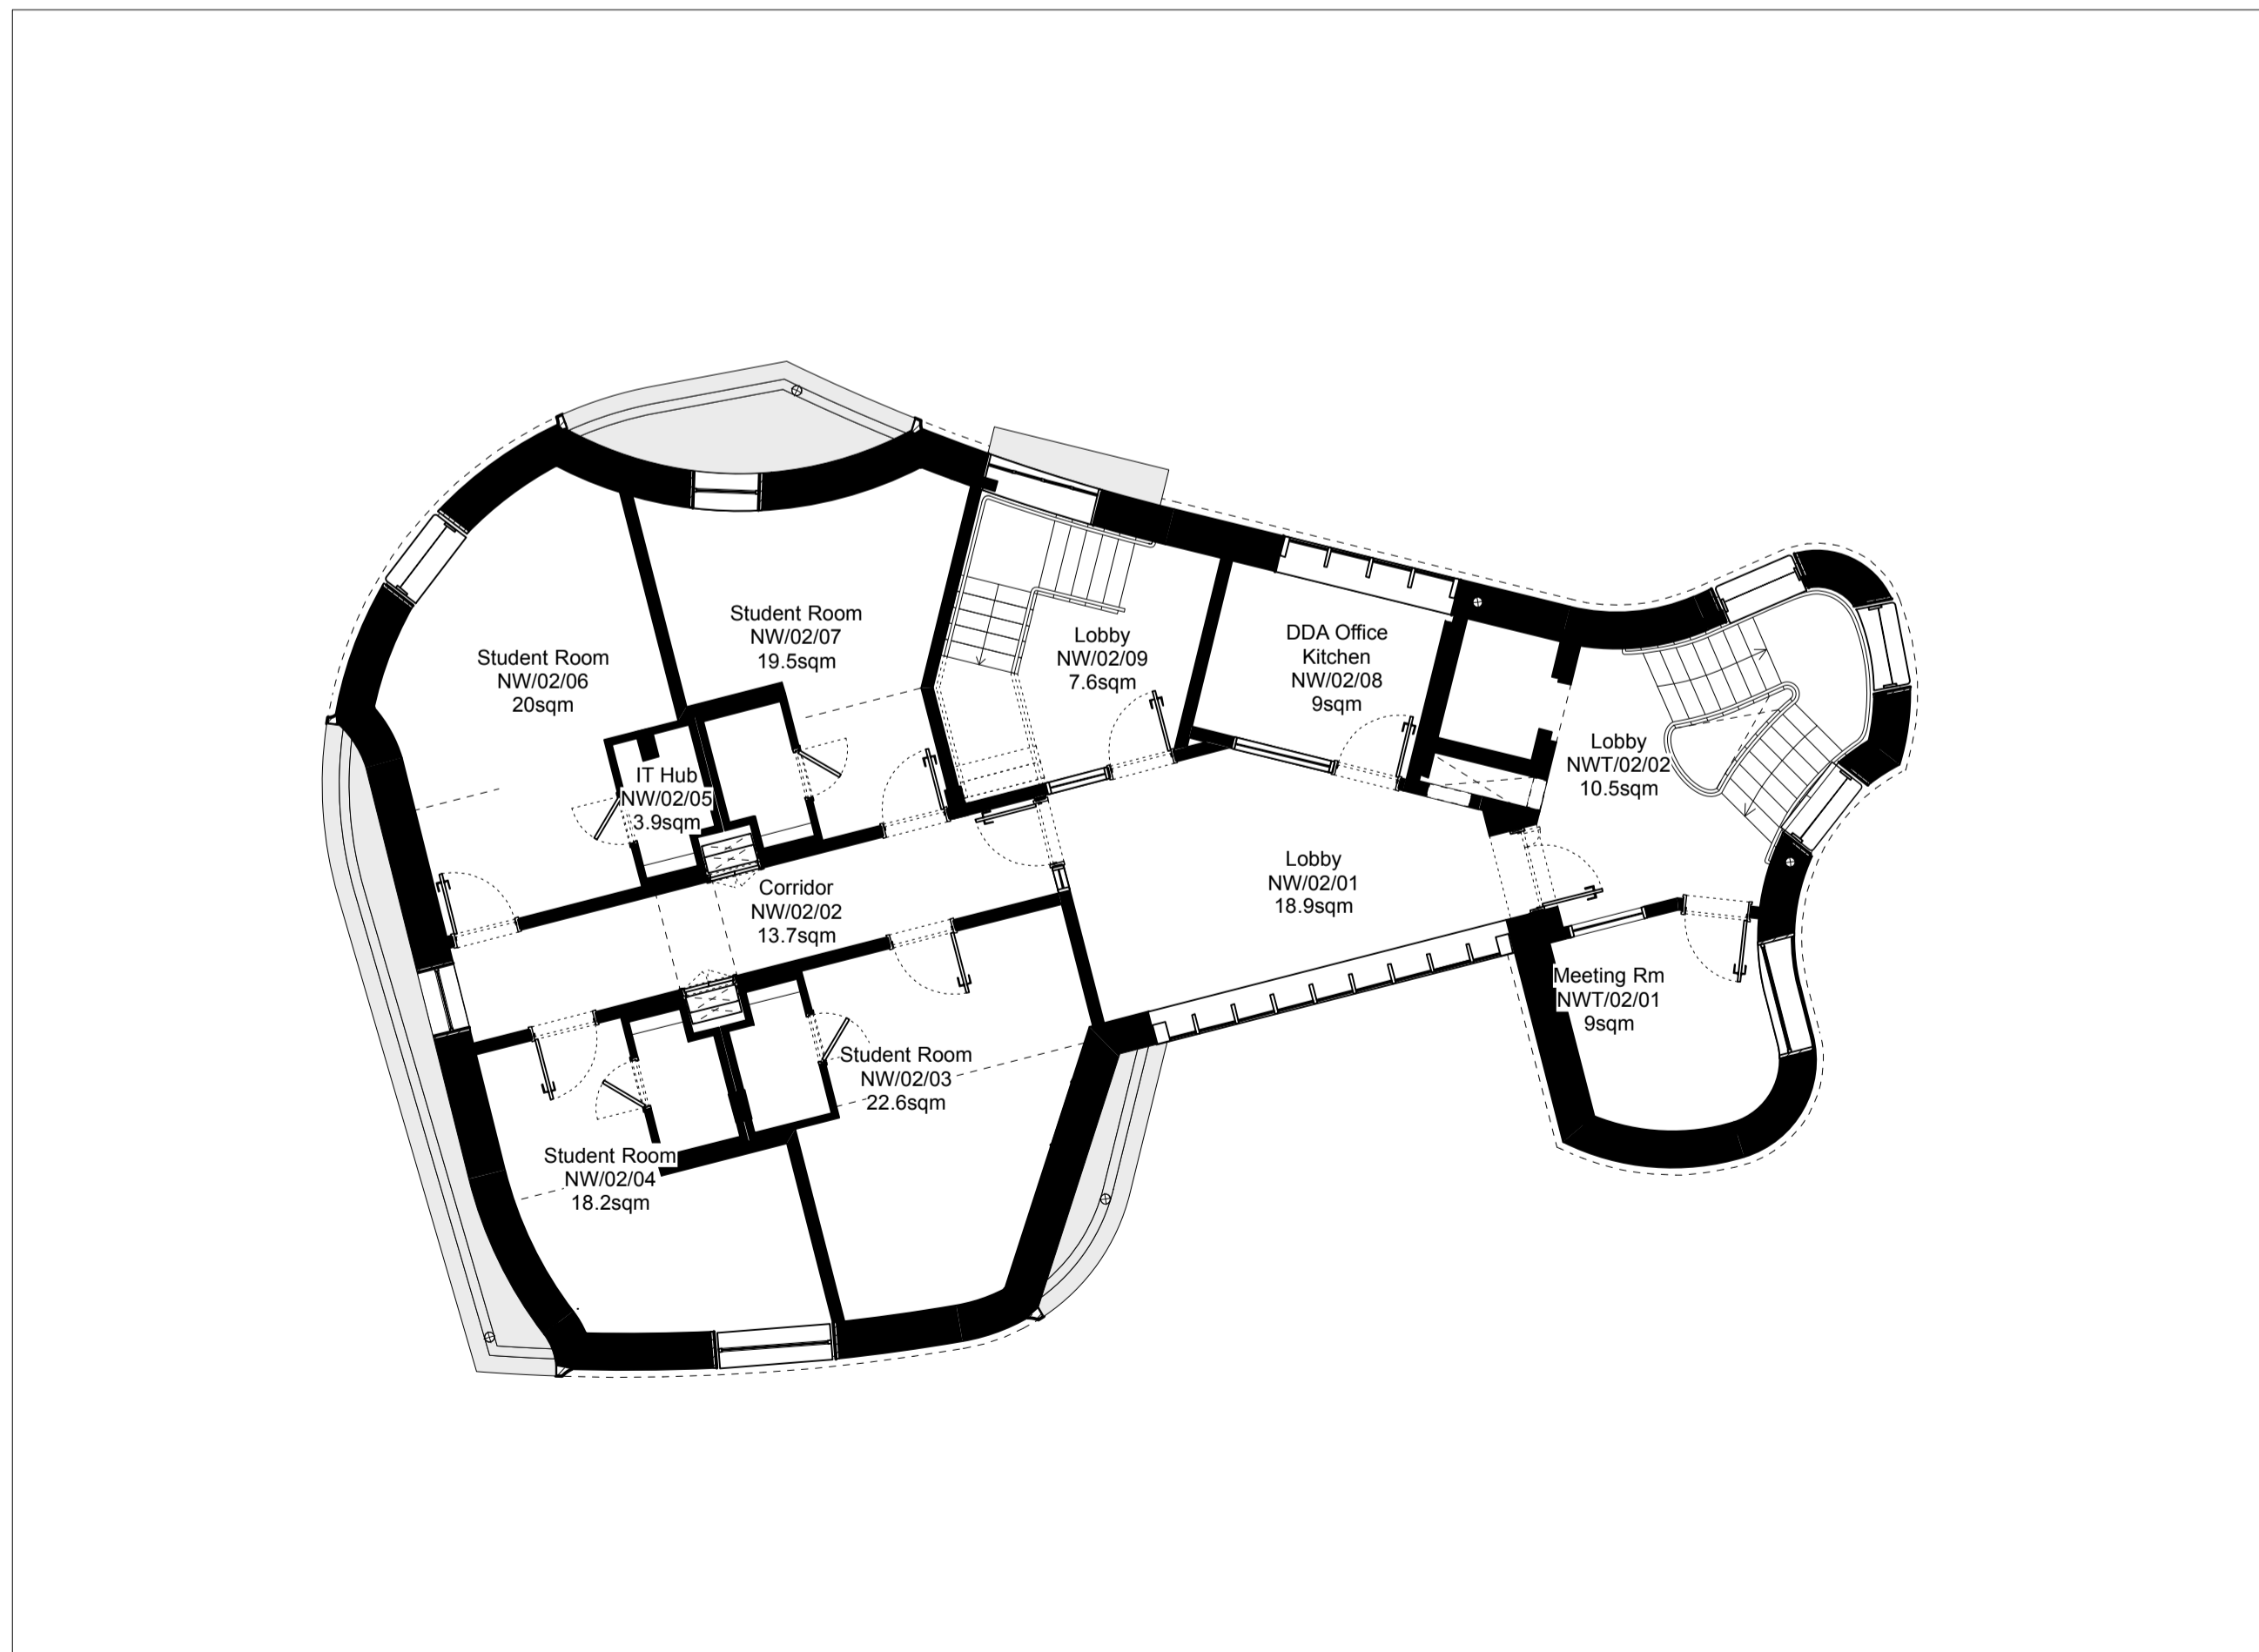

3 New Warham House. Level 02
Scale 1:200 @A3


KEY PLAN

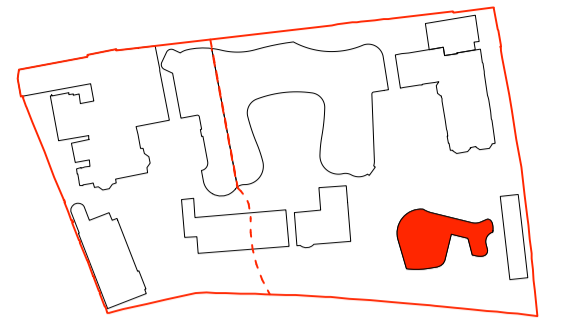

NOTES

- Do not scale from this drawing.
- Print in colour.
- Copyright David Kohn Architects LTD ©.
- See 201-xx-N01-01

P02 12.09.19 Information
P01 11.09.19 Information
REV DATE FOR

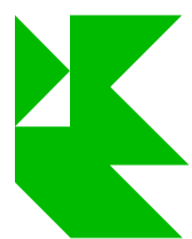

David Kohn Architects

Bedford House
125-133 Camden High Street
London NW1 7JR

+44(0)20 7424 8596
info@davidkohn.co.uk

www.davidkohn.co.uk

PROJECT
New College Oxford - Gradel Quad Project

PROJECT ADDRESS
Savile Road
Oxford OX1 3UA

CLIENT
Longwall II

DRAWING TITLE
Level 00-03 GA Plan

DRAWING NUMBER
201-SK00285

SCALE
1:100 @ A1
1:200 @ A3

DRAWN BY
PD

CHECKED BY

FIRST REV DATE FIRST ISSUE
P02 11.09.19 Information

