


1 Main Quad. Level 00
Scale 1:200 @A3


KEY PLAN

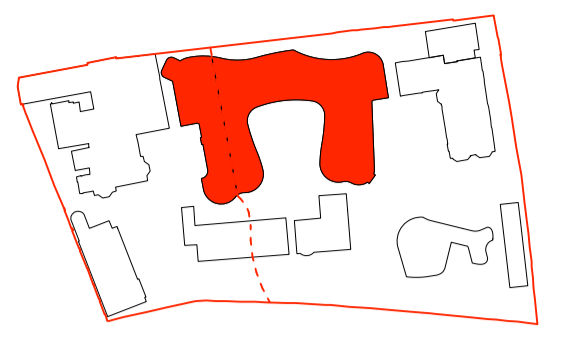

NOTES

- Do not scale from this drawing.
- Print in colour.
- Copyright David Kohn Architects LTD ©.
- See 201-xx-N01-01

A	11/9/19	Information
REV	DATE	FOR

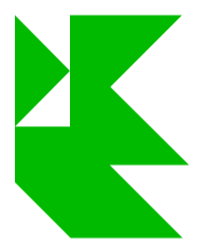

David Kohn Architects
Bedford House
125-133 Camden High Street
London NW1 7JR
+44(0)20 7424 8596
info@davidkohn.co.uk
www.davidkohn.co.uk


PROJECT
 New College Oxford - Gradel Quad Project
 PROJECT ADDRESS
 Savile Road
 Oxford OX1 3UA
 CLIENT
 Longwall II


DRAWING TITLE
 Main Quad Level 00 GA Plan

DRAWING NUMBER
 201-SK00281

SCALE	DRAWN BY
1:100 @ A1	PD
1:200 @ A3	CHECKED BY
	-

FIRST REV	DATE	FIRST ISSUE
P01	11.09.19	Information

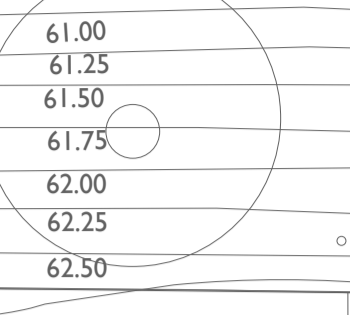

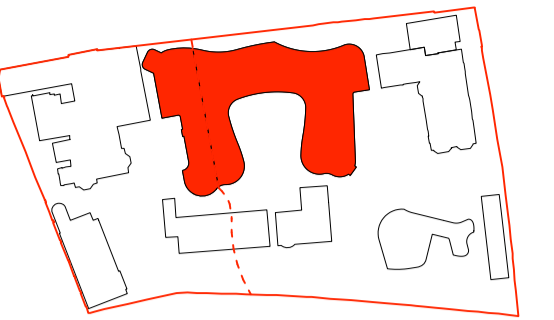

NOTES

- Do not scale from this drawing.
- Print in colour.
- Copyright David Kohn Architects LTD ©.
- See 201-xx-N01-01

P01 11.09.19 Information
 REV DATE FOR



David Kohn Architects

Bedford House
 125-133 Camden High Street
 London NW1 7JR

+44(0)20 7424 8596
 info@davidkohn.co.uk

www.davidkohn.co.uk

PROJECT
 New College Oxford - Gradel Quad Project

PROJECT ADDRESS
 Savile Road
 Oxford OX1 3UA

CLIENT
 Longwall II


DRAWING TITLE
 Main Quad Level 02 GA Plan


DRAWING NUMBER
 201-SK00283

SCALE 1:100 @ A1
 1:200 @ A3
 DRAWN BY PD
 CHECKED BY


FIRST REV DATE FIRST ISSUE
 P01 11.09.19 Information

1 Main Quad. Level 02
 Scale 1:200 @A3

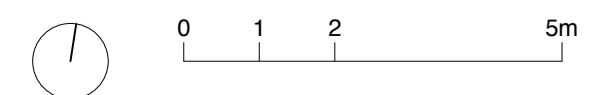

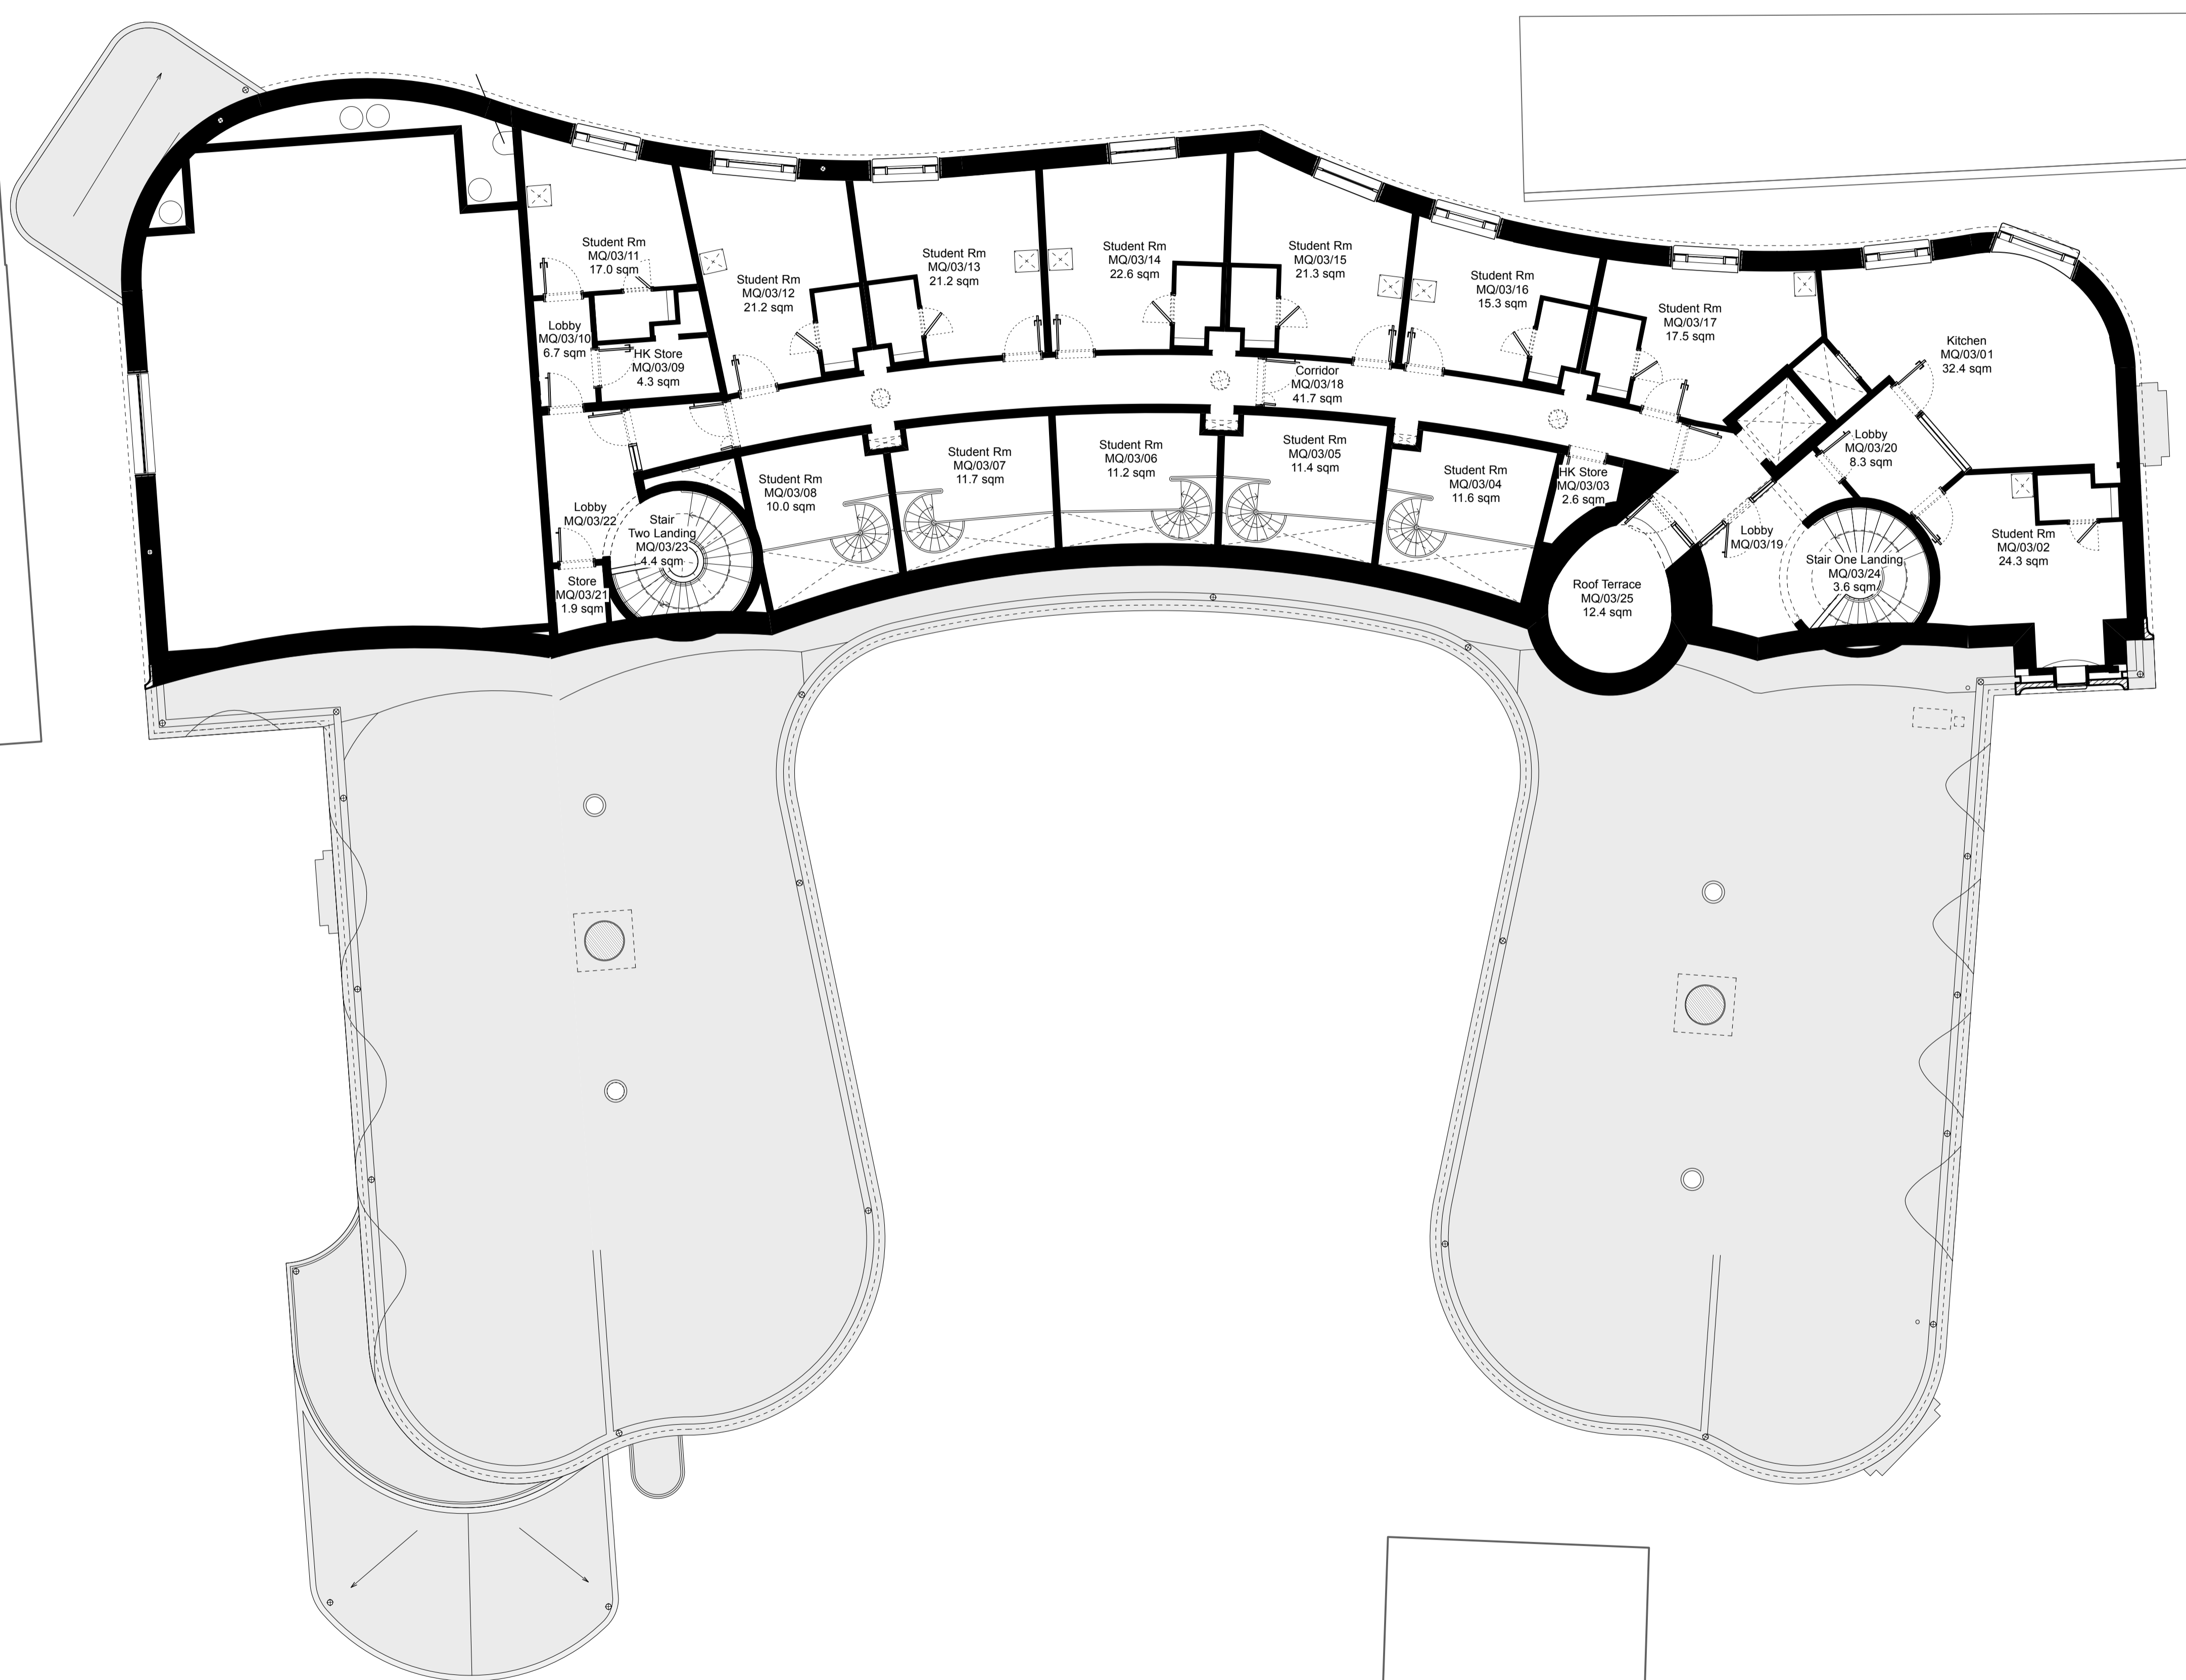


KEY PLAN

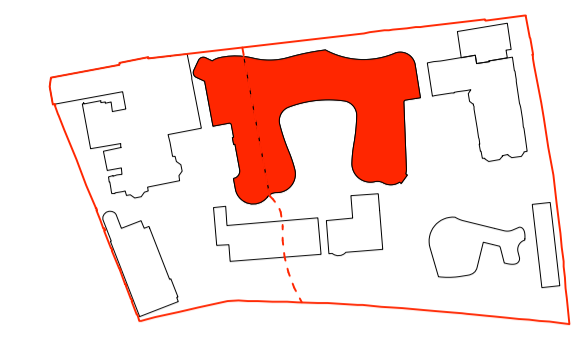

NOTES

- Do not scale from this drawing.
- Print in colour.
- Copyright David Kohn Architects LTD ©.
- See 201-xx-N01-01

P01 11.09.19 Information
 REV DATE FOR

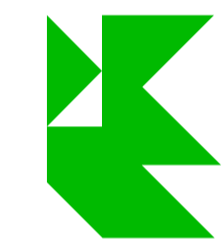

David Kohn Architects
Bedford House
125-133 Camden High Street
London NW1 7JR
+44(0)20 7424 8596
info@davidkohn.co.uk
www.davidkohn.co.uk

PROJECT
 New College Oxford - Gradel Quad Project
 PROJECT ADDRESS
 Savile Road
 Oxford OX1 3UA
 CLIENT
 Longwall II

DRAWING TITLE
 Main Quad Level 03 GA Plan

DRAWING NUMBER
 201-SK00284

SCALE
 1:100 @ A1
 1:200 @ A3
 DRAWN BY
 PD
 CHECKED BY
 -

FIRST REV DATE FIRST ISSUE
 P01 11.09.19 Information

1 Main Quad. Level 03
 Scale 1:200 @A3

